
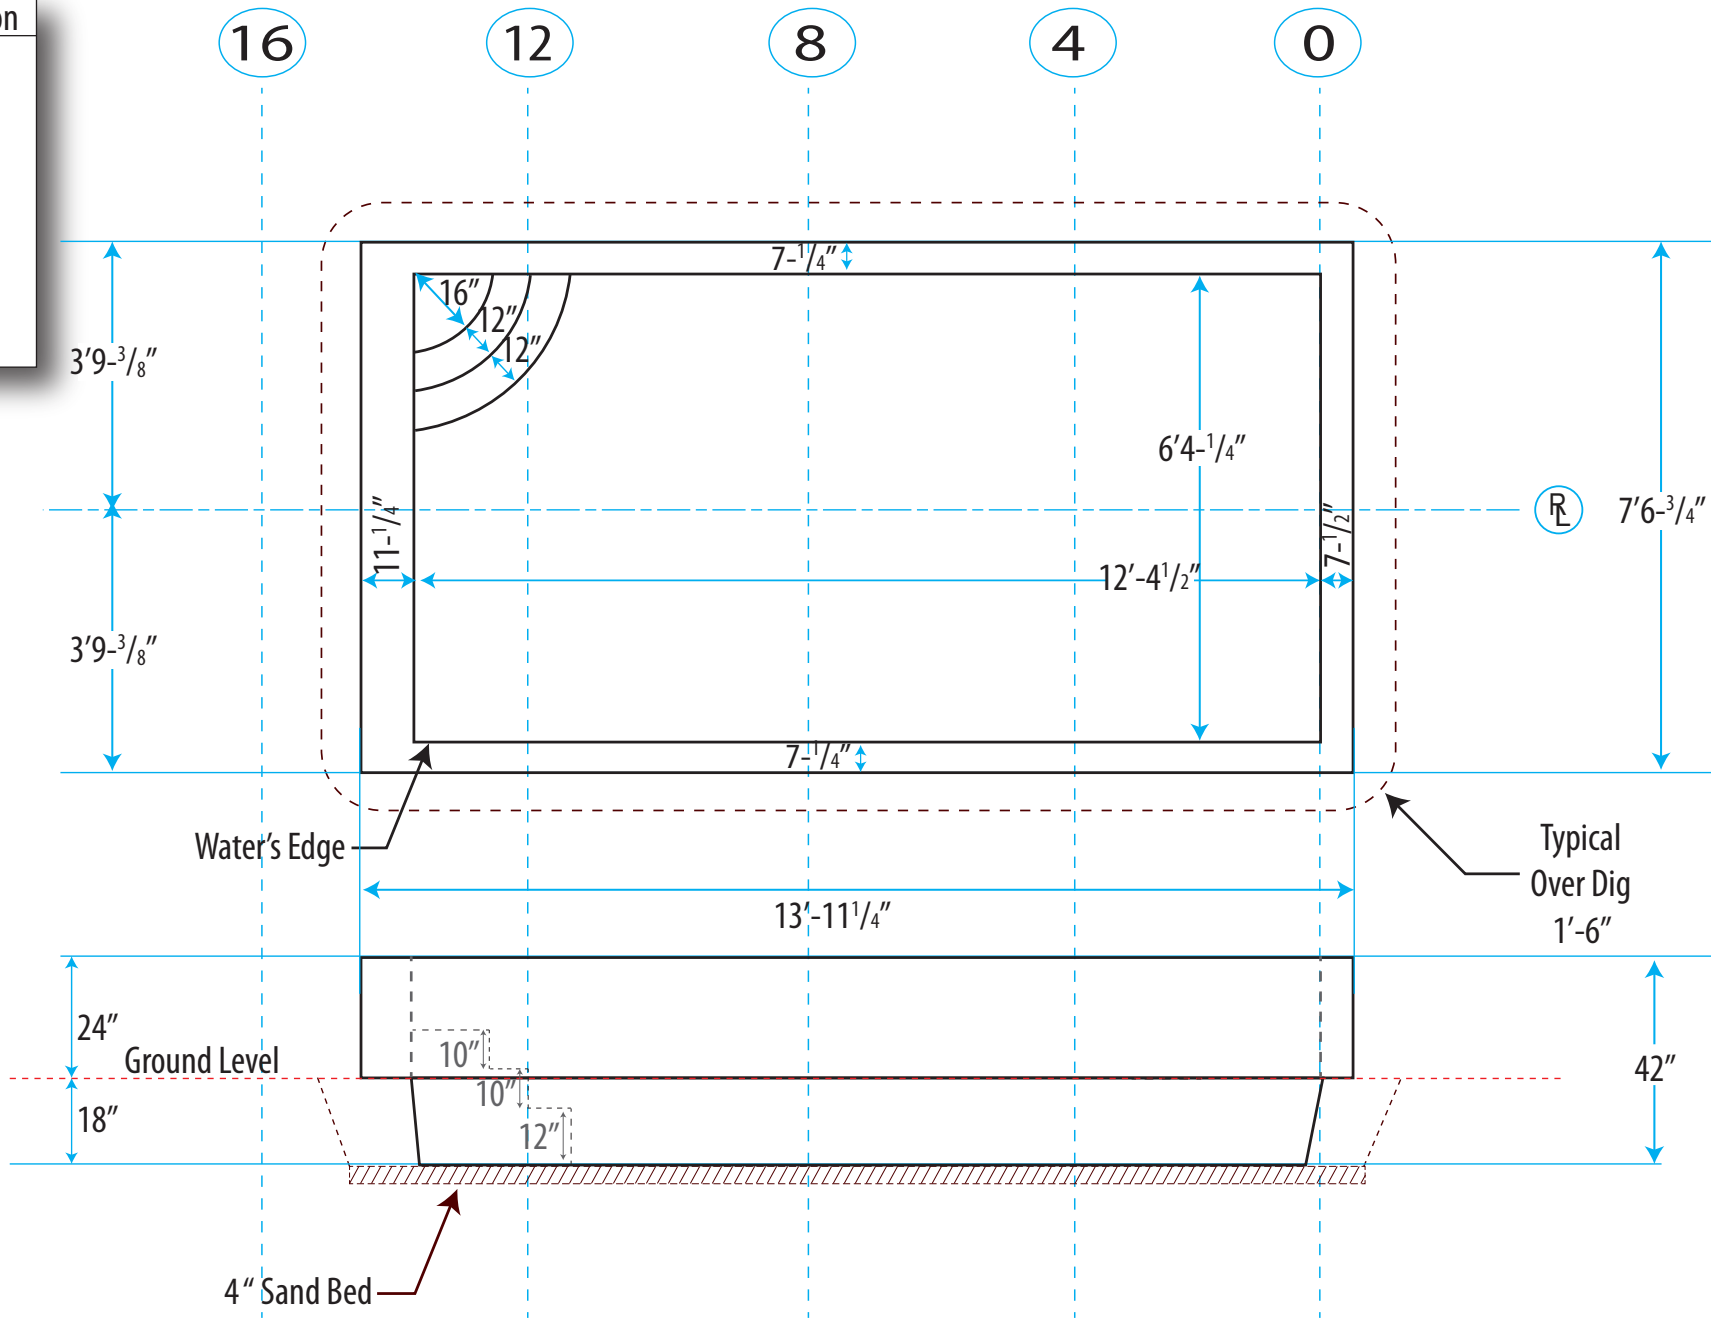


Wall Section

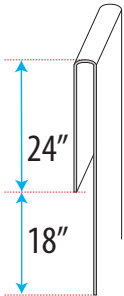

Sedona

NOTE: All dimensions are approximate and should be field verified and determined prior to installation

NOT TO SCALE

Date: 3/21/15

Drawn by: Tom R