


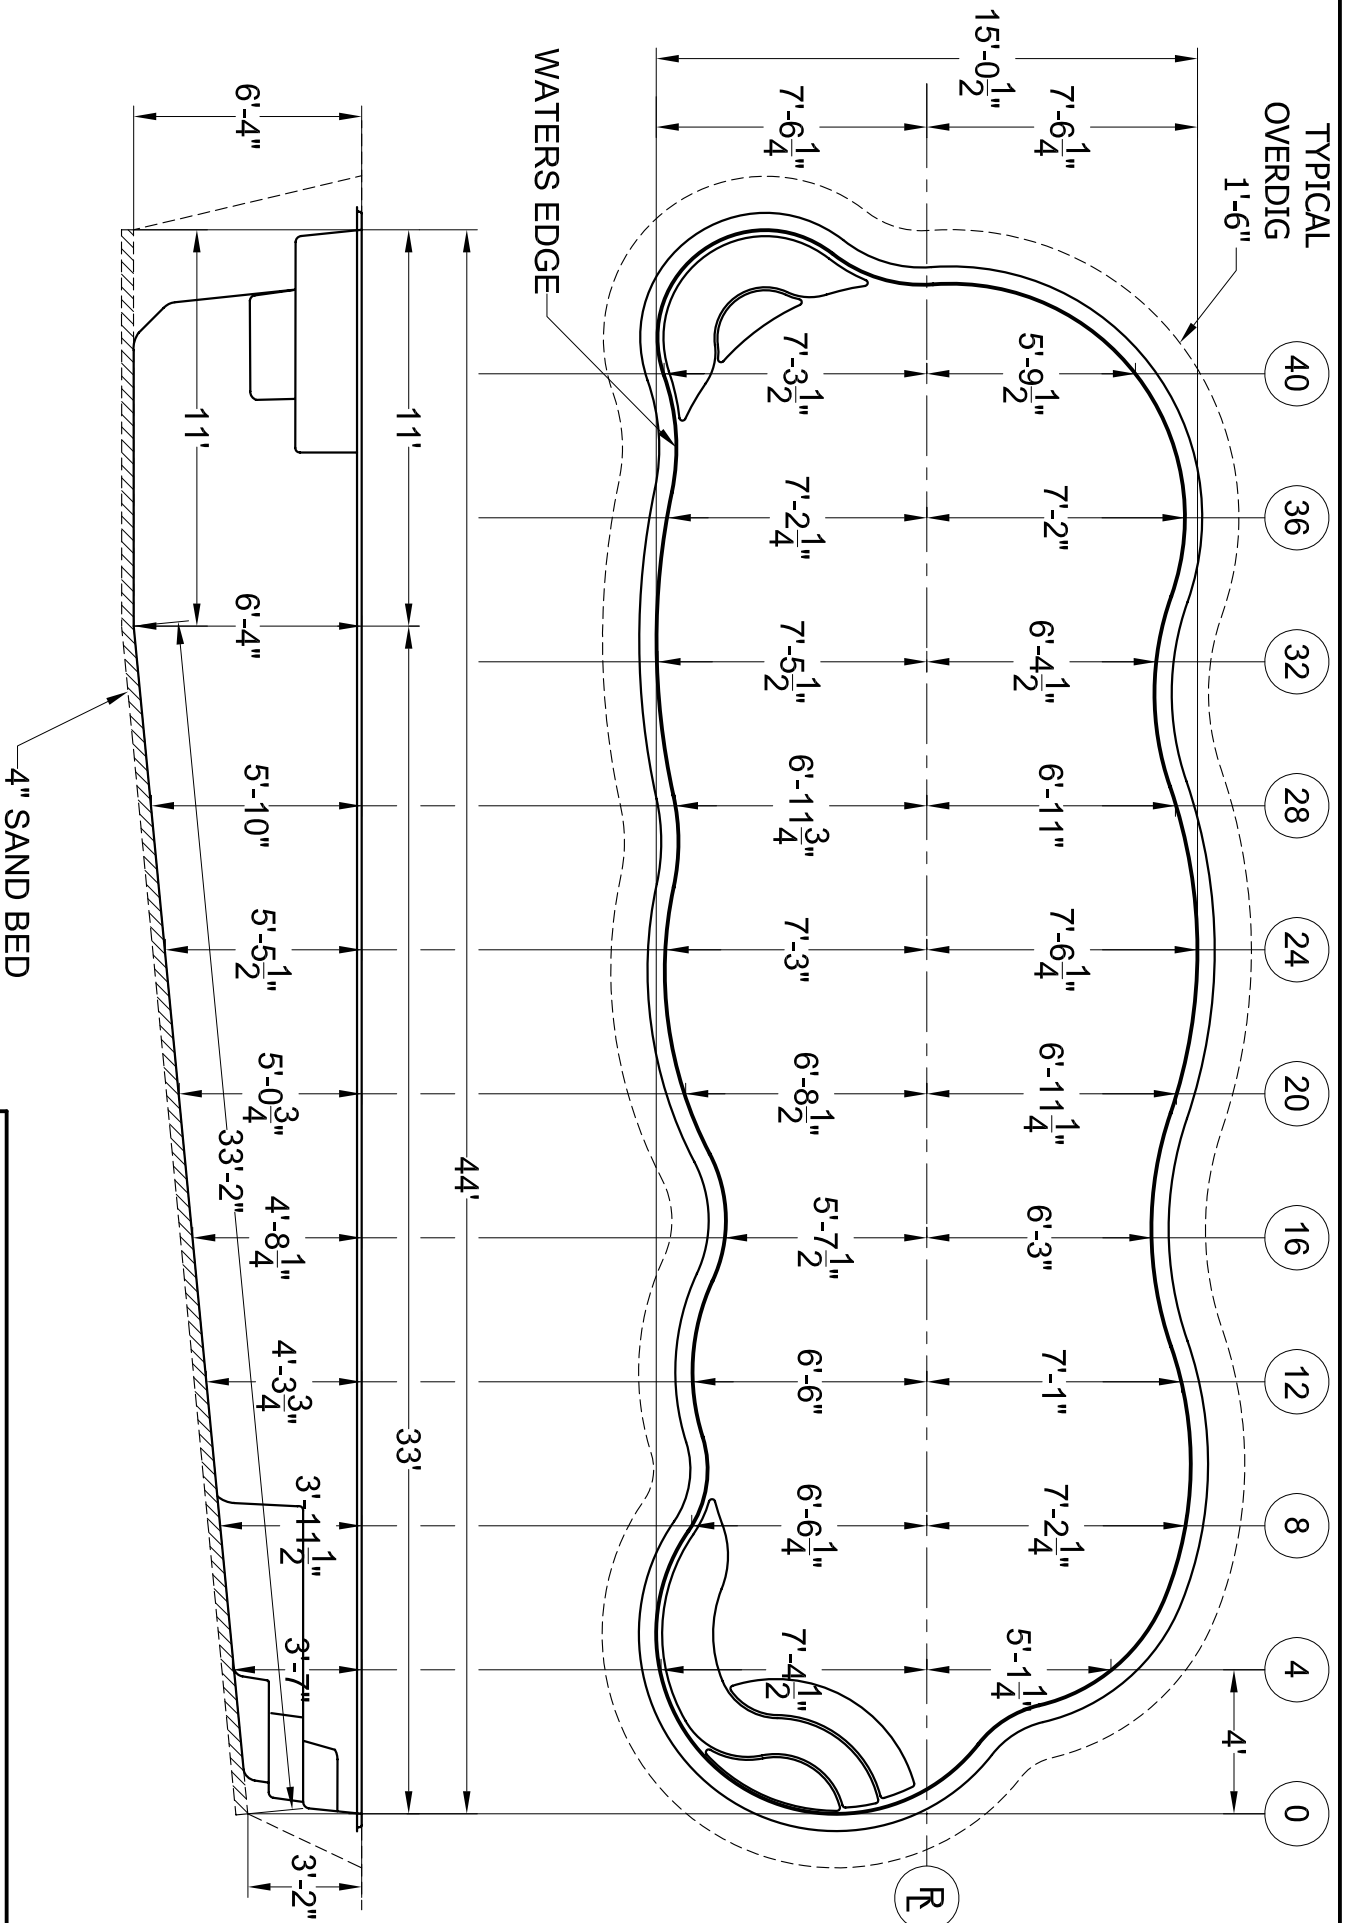

WATERS EDGE



ALL MEASUREMENTS TO WATERS EDGE - ADD PREFERRED OVERDIG

WEIGHT: 3000 LBS
 AREA: 560 SQ. FT.
 PERIMETER: 107 FT.
 VOLUME: 18000 GAL

44 FREEFORM SHALLOW

SCALE 3/16"=1'-0"

DATE 01-22-07

DRAWN BY KLB

REVISION 01

ALL MEASUREMENTS AND QUANTITIES ARE BASED ON AVERAGES