




842 SQ IN TREAD SURFACE AREA
 954 SQ IN TREAD SURFACE AREA

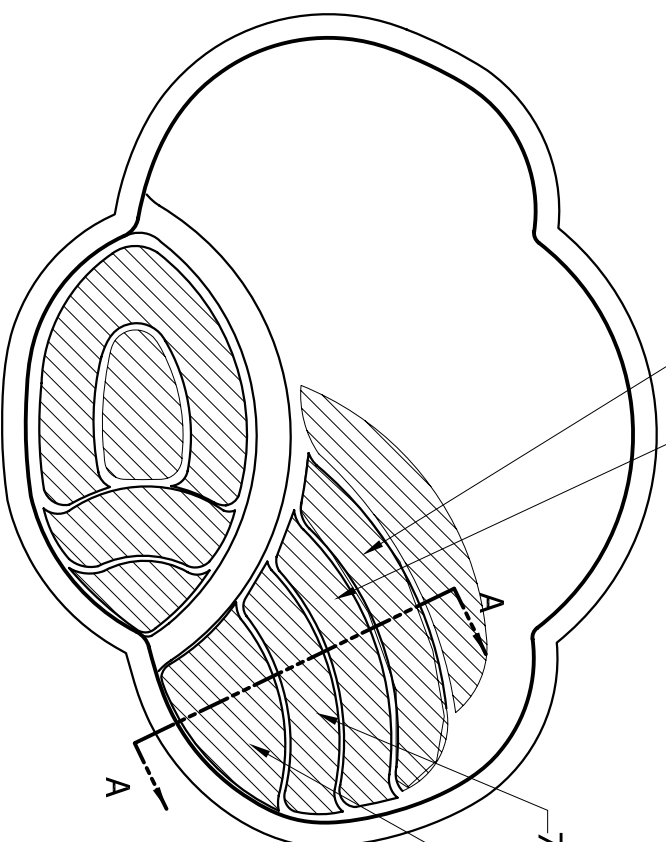

723 SQ IN TREAD SURFACE AREA
 843 SQ IN TREAD SURFACE AREA

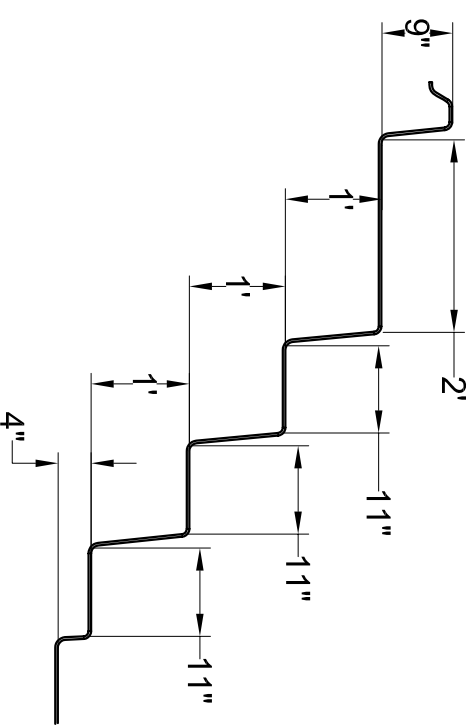

PLAN VIEW
 SCALE 1/4" = 1'-0"

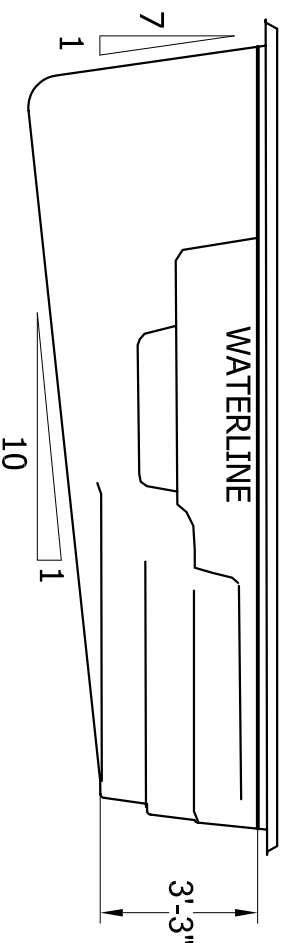

ELEVATION
 SCALE 1/4" = 1'-0"



NON-SKID

STEP SECTION A-A
 SCALE 1/2" = 1'-0"

AREA: 147 SQ. FT.
 PERIMETER: 46 FT.
 VOLUME: 4000 GAL.

CRYSTAL BEACH 728	
SCALE AS NOTED	DATE 05-27-08
DRAWN BY KLB	REVISION 03