


PLAN VIEW

SCALE 1/4" = 1'-0"

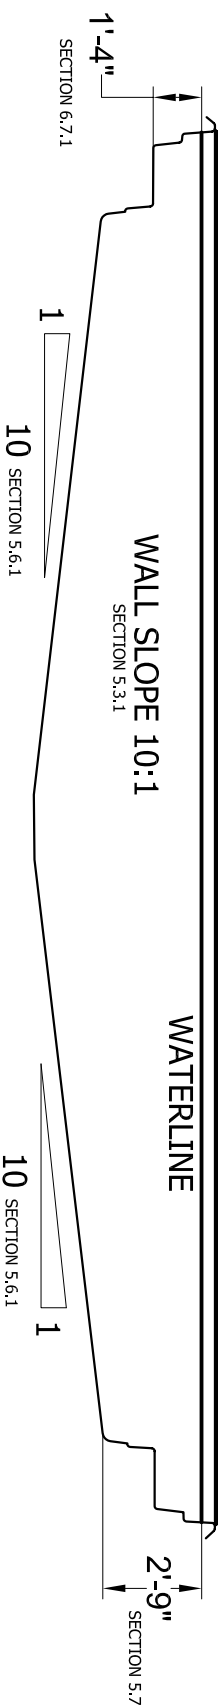

ELEVATION

SCALE 1/4" = 1'-0"

AREA: 531 SQ. FT.
PERIMETER: 96 FT.
VOLUME: 14400 GAL.

AS PER SECTION 8.1, ALL SURFACES WITHIN THE POOL INTENDED TO PROVIDE FOOTING FOR BATHERS HAVE SLIP RESISTING SURFACES

PHOENIX 900 NSPI-5

SCALE AS NOTED	DATE 05-31-08
DRAWN BY KLB	REVISION 01