


ALL MEASUREMENTS TO WATERS EDGE - ADD PREFERRED OVERDIG

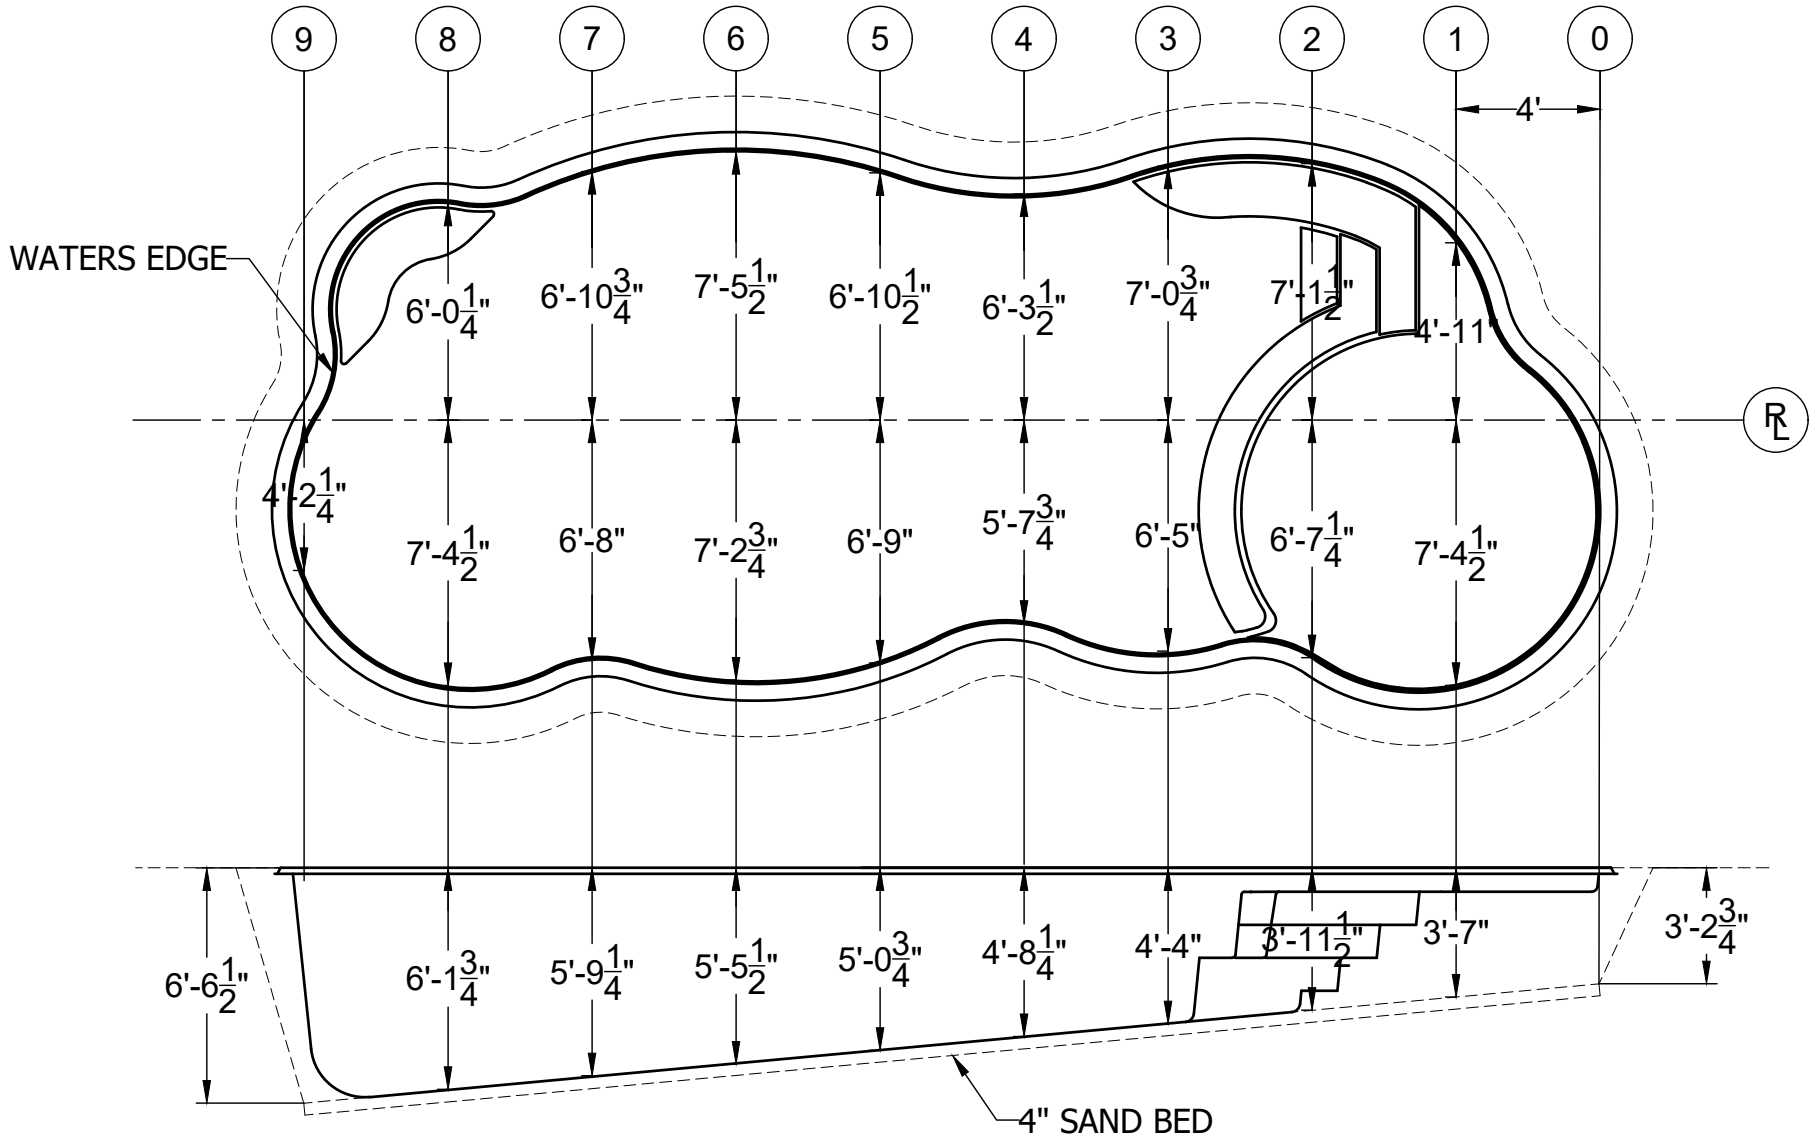

CLEARWATER BEACH - DIG PLAN

SCALE 3/16" = 1'-0"

DATE 05-01-19

DRAWN BY KLB

REVISION 01

WEIGHT: 2100 lbs
 AREA: 455 sq ft
 PERIMETER: 92 ft
 VOLUME: 11,300 gal

ALL MEASUREMENTS AND QUANTITIES ARE BASED ON AVERAGES