


ALL MEASUREMENTS TO WATERS EDGE - ADD PREFERRED OVERDIG

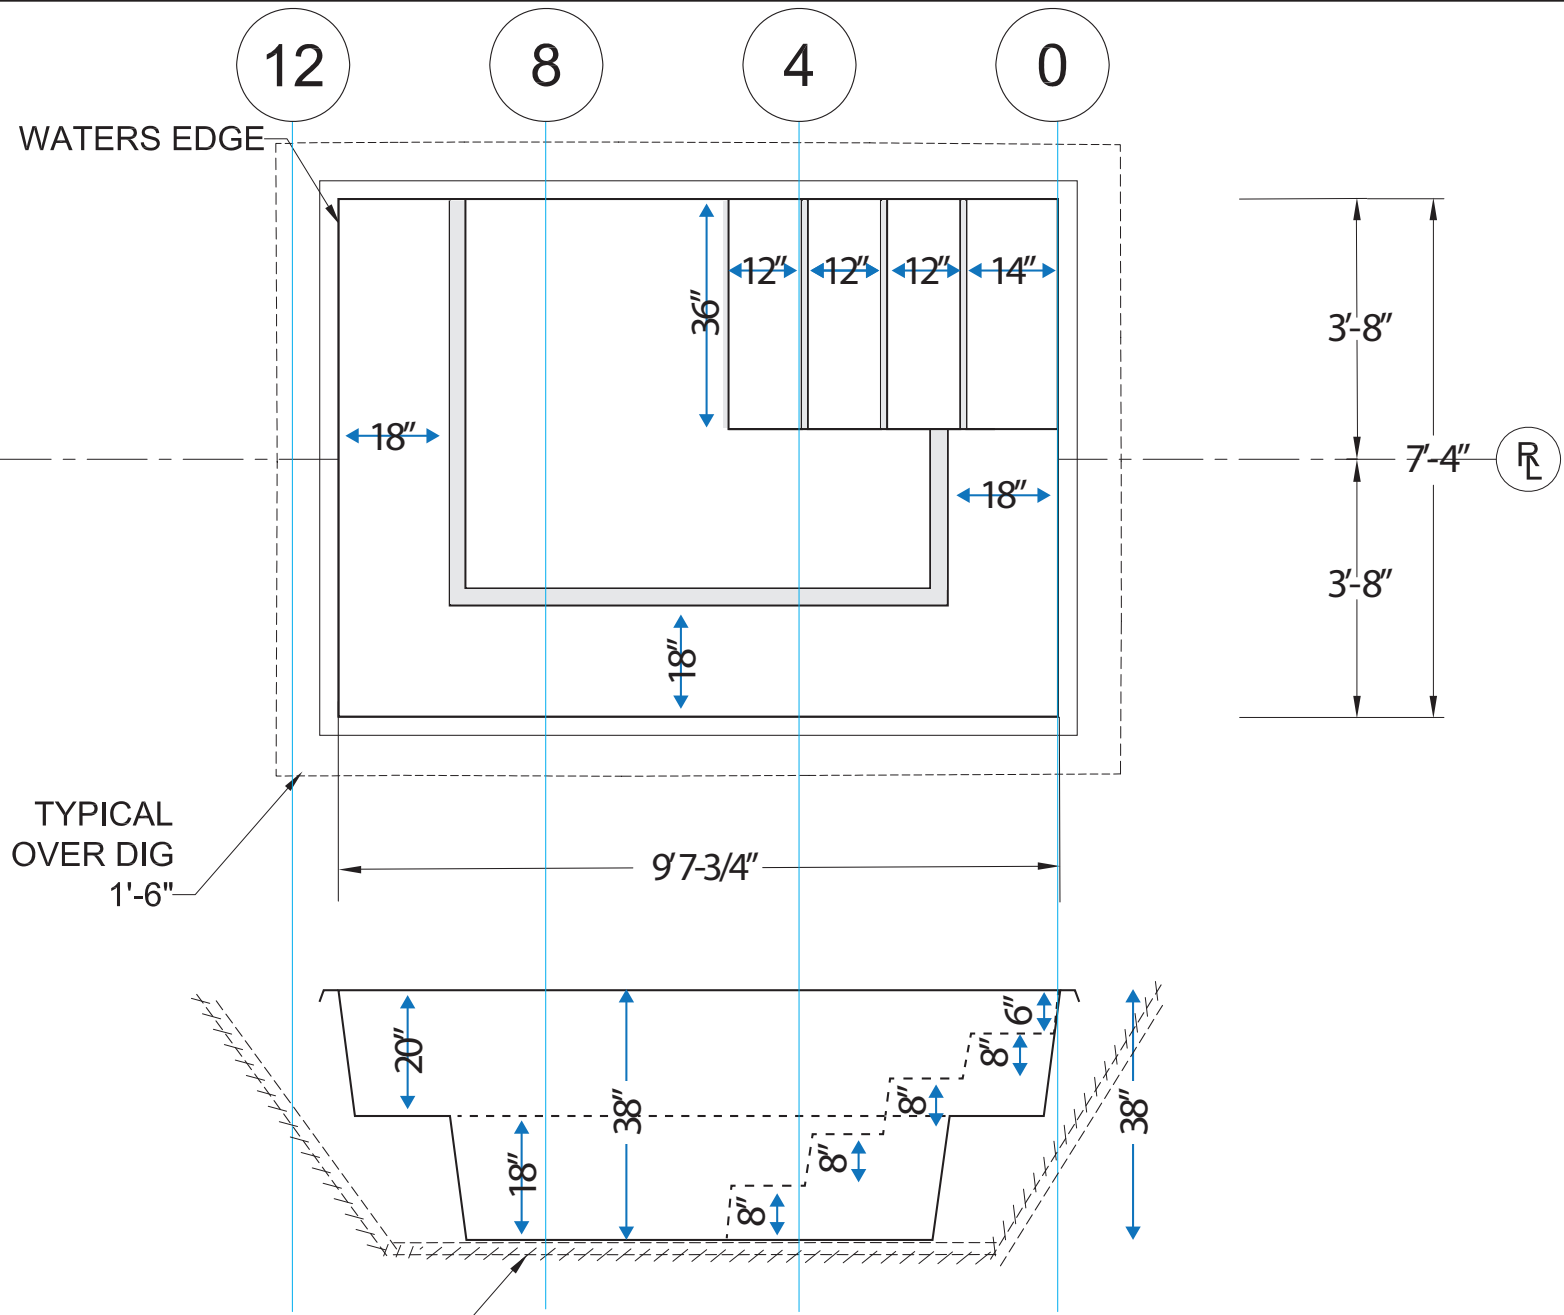

Peninsula Spa - DIG PLAN	
SCALE 3/16"=1'-0"	DATE 8-01-18
DRAWN BY Tom	REVISION 01

ALL MEASUREMENTS AND QUANTITIES ARE BASED ON AVERAGES